


**EXISTING**

- SINGLE YELLOW LINE
- DOUBLE YELLOW LINE
- CROSSOVER
- DISABLED BAYS
- LIMITED FREE PARKING
- PAY BY PHONE ONLY BAY
- NO LOADING - AT ANY TIME

**PROPOSED**

- DOUBLE YELLOW LINE
- LOADING BAYS
- M-SAT, 7AM-7PM
- 20 MIN MAX STAY, NO RETURN 1HR
- LIMITED FREE PARKING
- M-SAT, 7AM-7PM
- 1HR MAX STAY, NO RETURN 2 HRS
- LIMITED FREE PARKING
- M-SAT, 7AM-7PM
- 30 MIN MAX STAY, NO RETURN 2 HRS
- NO LOADING -
- M-SAT, 7-10AM & 4-7PM

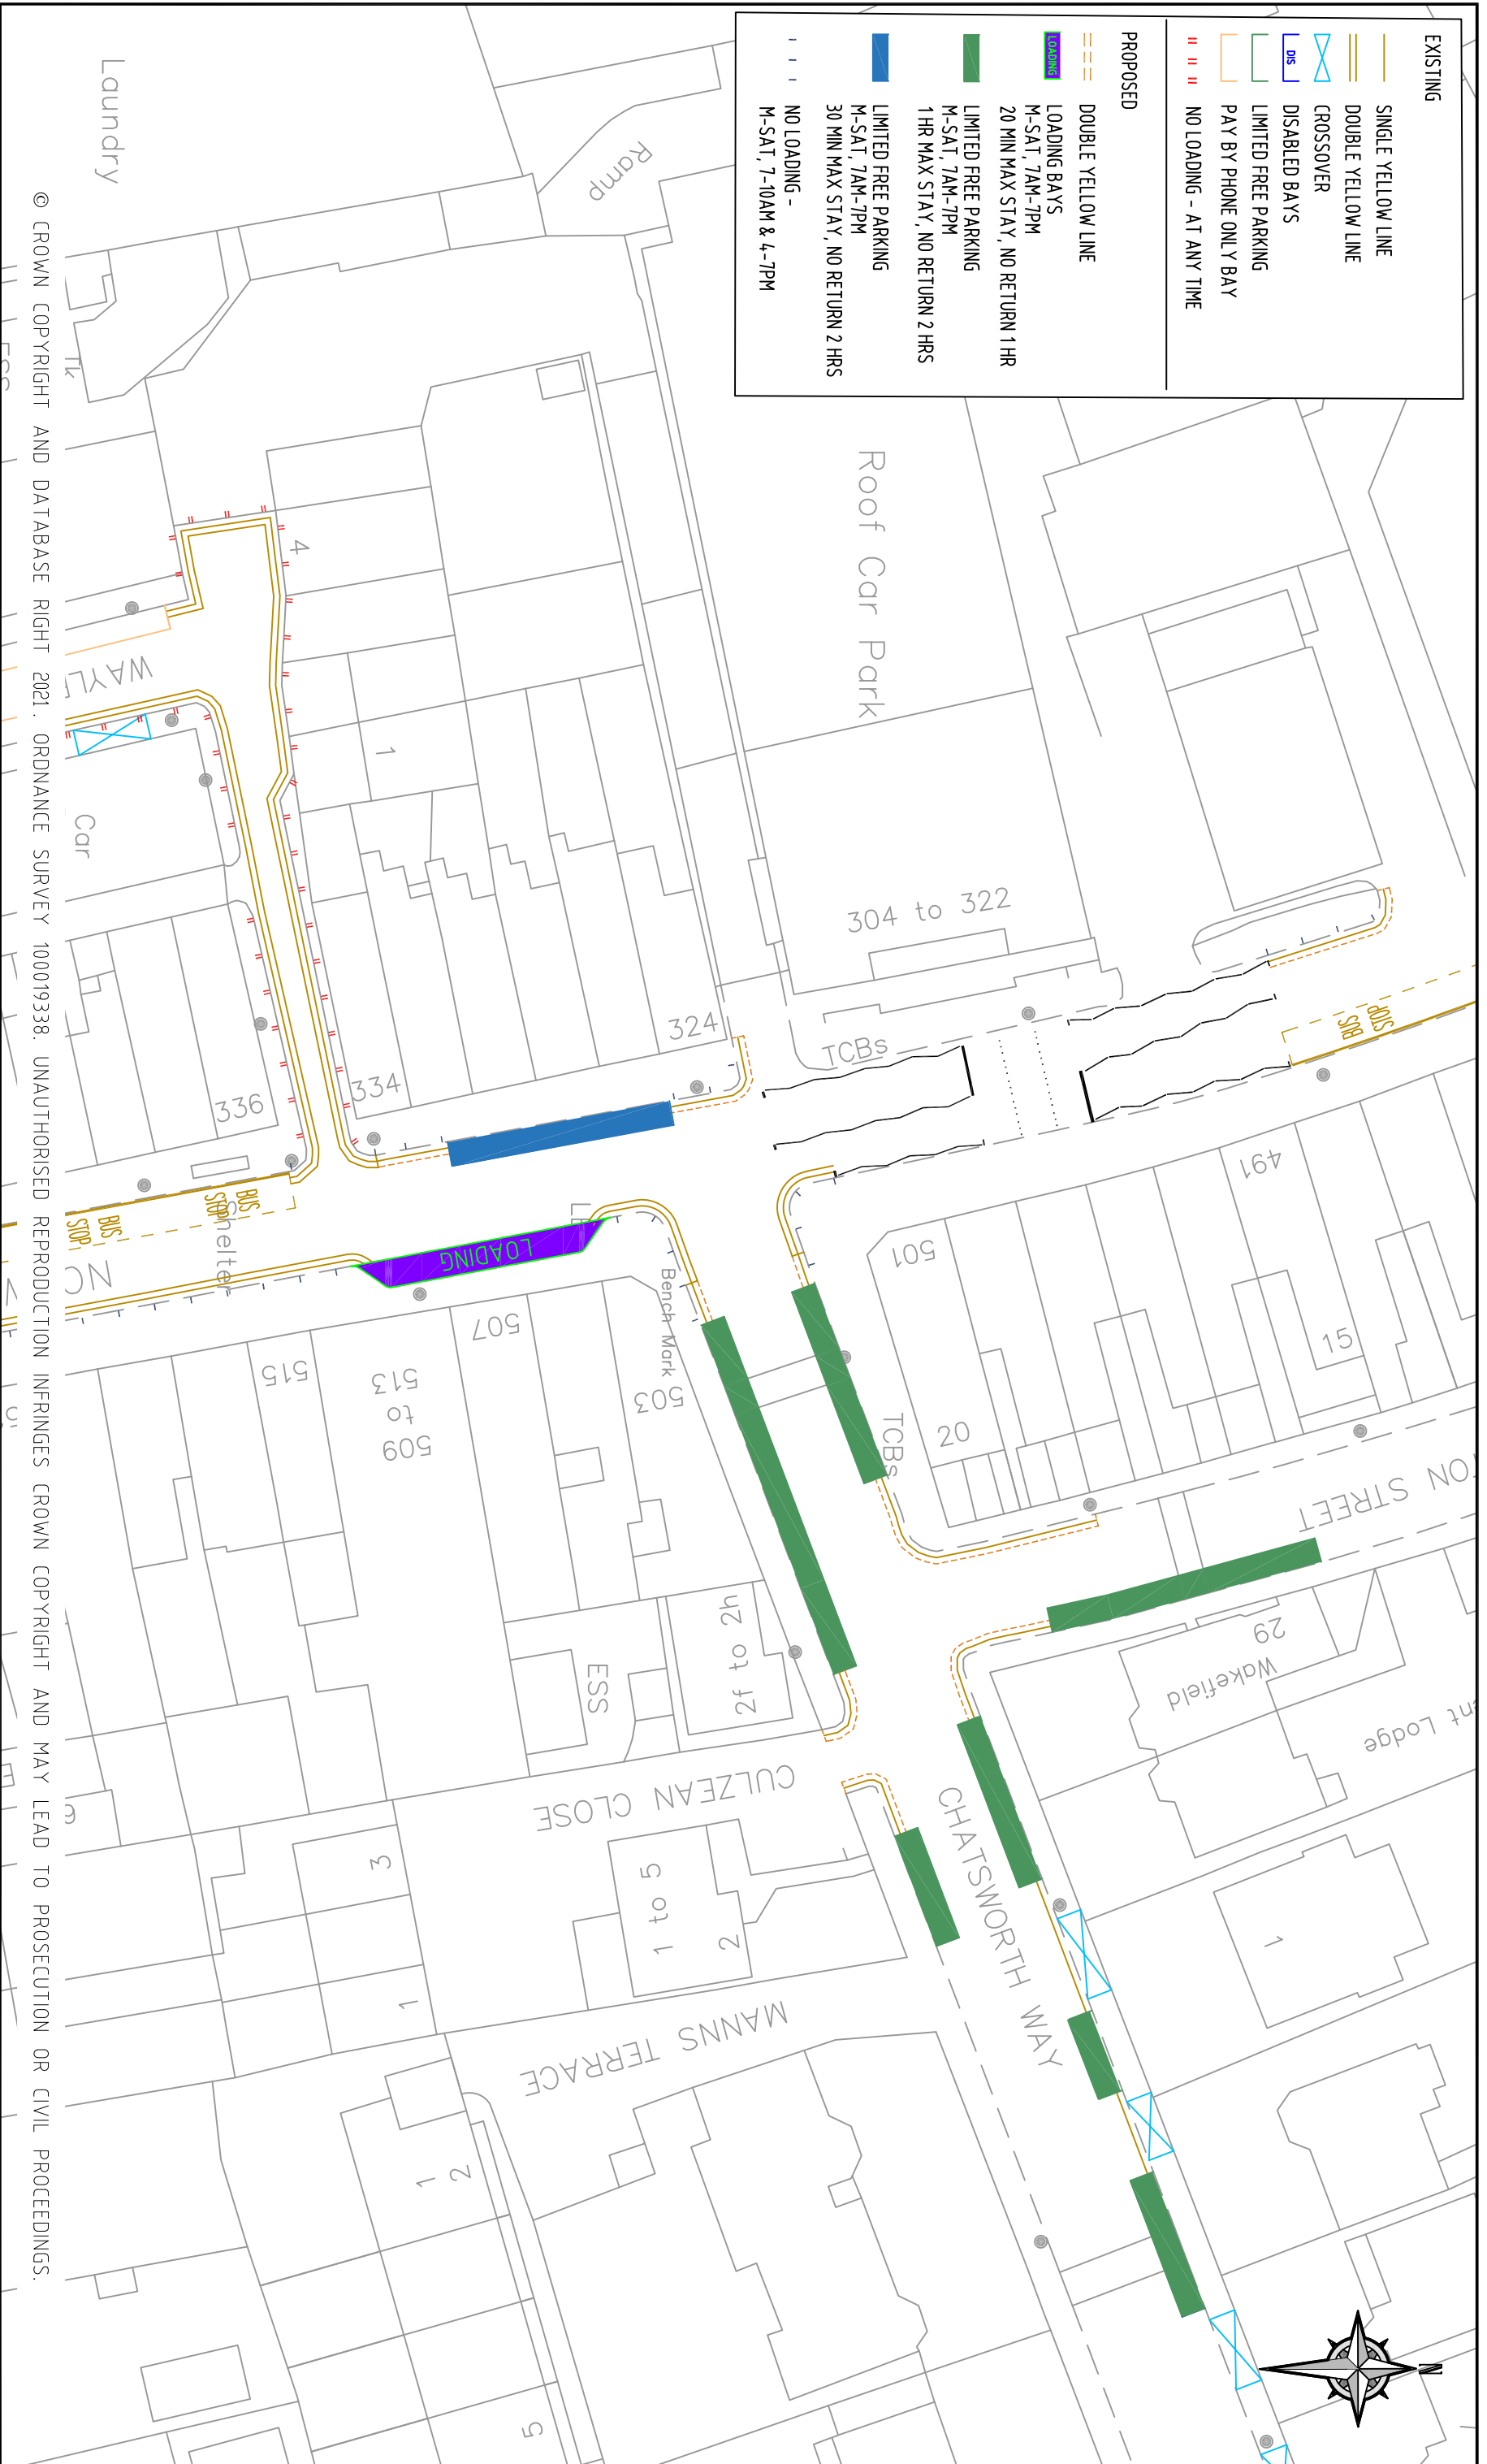

© CROWN COPYRIGHT AND DATABASE RIGHT 2021. ORDNANCE SURVEY 100019338. UNAUTHORISED REPRODUCTION INFRINGES CROWN COPYRIGHT AND MAY LEAD TO PROSECUTION OR CIVIL PROCEEDINGS.

NOTES:

REV	DESCRIPTION	DRAWN	SIG	DATE	CHKD	SIG	DATE	APP	SIG	DATE

**Lambeth**  
 PARKING, STREET MANAGEMENT  
 AND COMMERCIAL  
 3RD FLOOR, CIVIC CENTRE  
 6 BRIXTON HILL  
 LONDON, SW2 1EG  
 020 7926 9000

DATE	APP	CLASSIFICATION	PAPER	SCALE	REVISION
17.12.21	LM	TMO	A3	1:500	

DRAWN	PROJECT
BC	WEST NORWOOD TOWN CENTRE
CS	PARKING REVIEW