


EXISTING	
	SINGLE YELLOW LINE
	DOUBLE YELLOW LINE
	CROSSOVER
	DISABLED BAYS
	LIMITED FREE PARKING
	PAY BY PHONE ONLY BAY
	NO LOADING - AT ANY TIME
PROPOSED	
	DOUBLE YELLOW LINE
	LOADING BAYS M-SAT, 7AM-7PM 20 MIN MAX STAY, NO RETURN 1HR
	LIMITED FREE PARKING M-SAT, 7AM-7PM 1HR MAX STAY, NO RETURN 2 HRS
	LIMITED FREE PARKING M-SAT, 7AM-7PM 30 MIN MAX STAY, NO RETURN 2 HRS
	NO LOADING - M-SAT, 7-10AM & 4-7PM

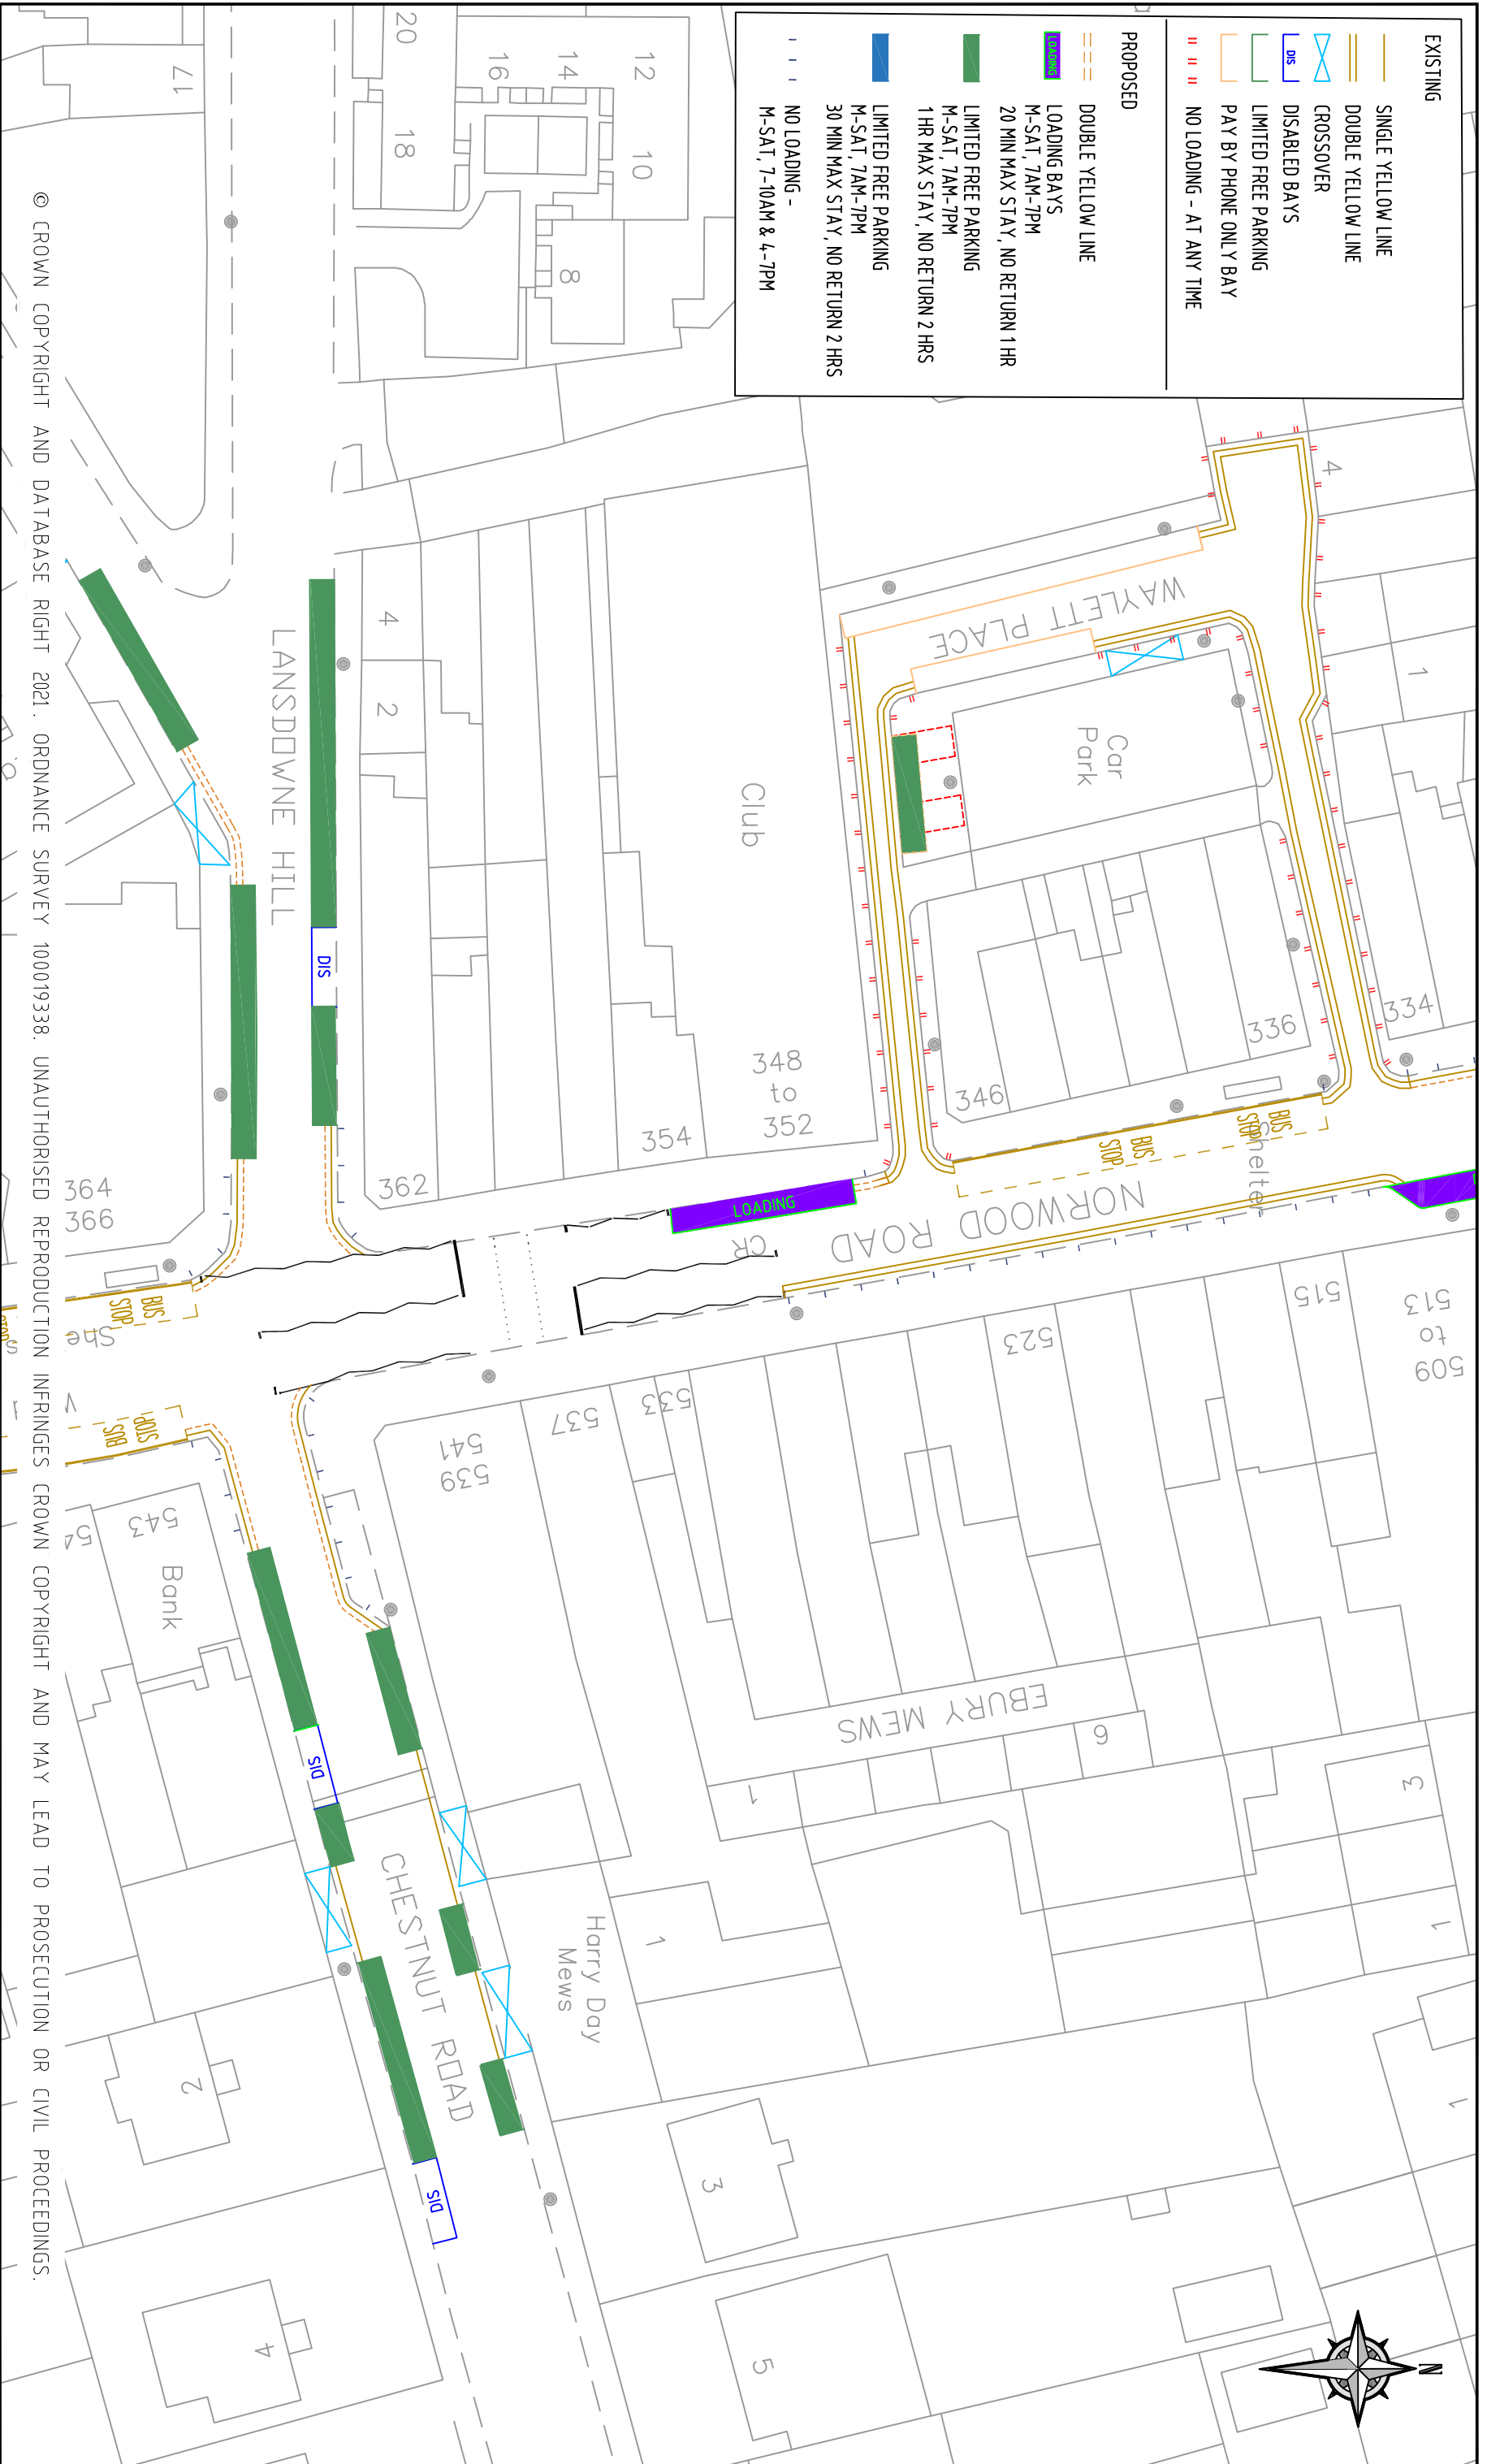

© CROWN COPYRIGHT AND DATABASE RIGHT 2021. ORDNANCE SURVEY 100019338. UNAUTHORISED REPRODUCTION INFRINGES CROWN COPYRIGHT AND MAY LEAD TO PROSECUTION OR CIVIL PROCEEDINGS.

NOTES:

REV	DESCRIPTION	DRAWN	SIG	DATE	CHKD	SIG	DATE	APP	SIG	DATE

**Lambeth**  
 PARKING, STREET MANAGEMENT  
 AND COMMERCIAL  
 3RD FLOOR, CIVIC CENTRE  
 6 BRIXTON HILL  
 LONDON, SW2 1EG  
 020 7926 9000

DRAWN	PROJECT	DATE	CLASSIFICATION	PAPER	SCALE	REVISION
BC	WEST NORWOOD TOWN CENTRE	17.12.21	TMO	A3	1:500	
CS	PARKING REVIEW					
LM						