


EXISTING

- SINGLE YELLOW LINE
- DOUBLE YELLOW LINE
- CROSSOVER
- DISABLED BAYS
- LIMITED FREE PARKING
- PAY BY PHONE ONLY BAY
- NO LOADING - AT ANY TIME

PROPOSED

- DOUBLE YELLOW LINE
- LOADING BAYS
- M-SAT, 7AM-7PM
- 20 MIN MAX STAY, NO RETURN 1HR
- LIMITED FREE PARKING
- M-SAT, 7AM-7PM
- 1HR MAX STAY, NO RETURN 2 HRS
- LIMITED FREE PARKING
- M-SAT, 7AM-7PM
- 30 MIN MAX STAY, NO RETURN 2 HRS
- NO LOADING -
- M-SAT, 7-10AM & 4-7PM

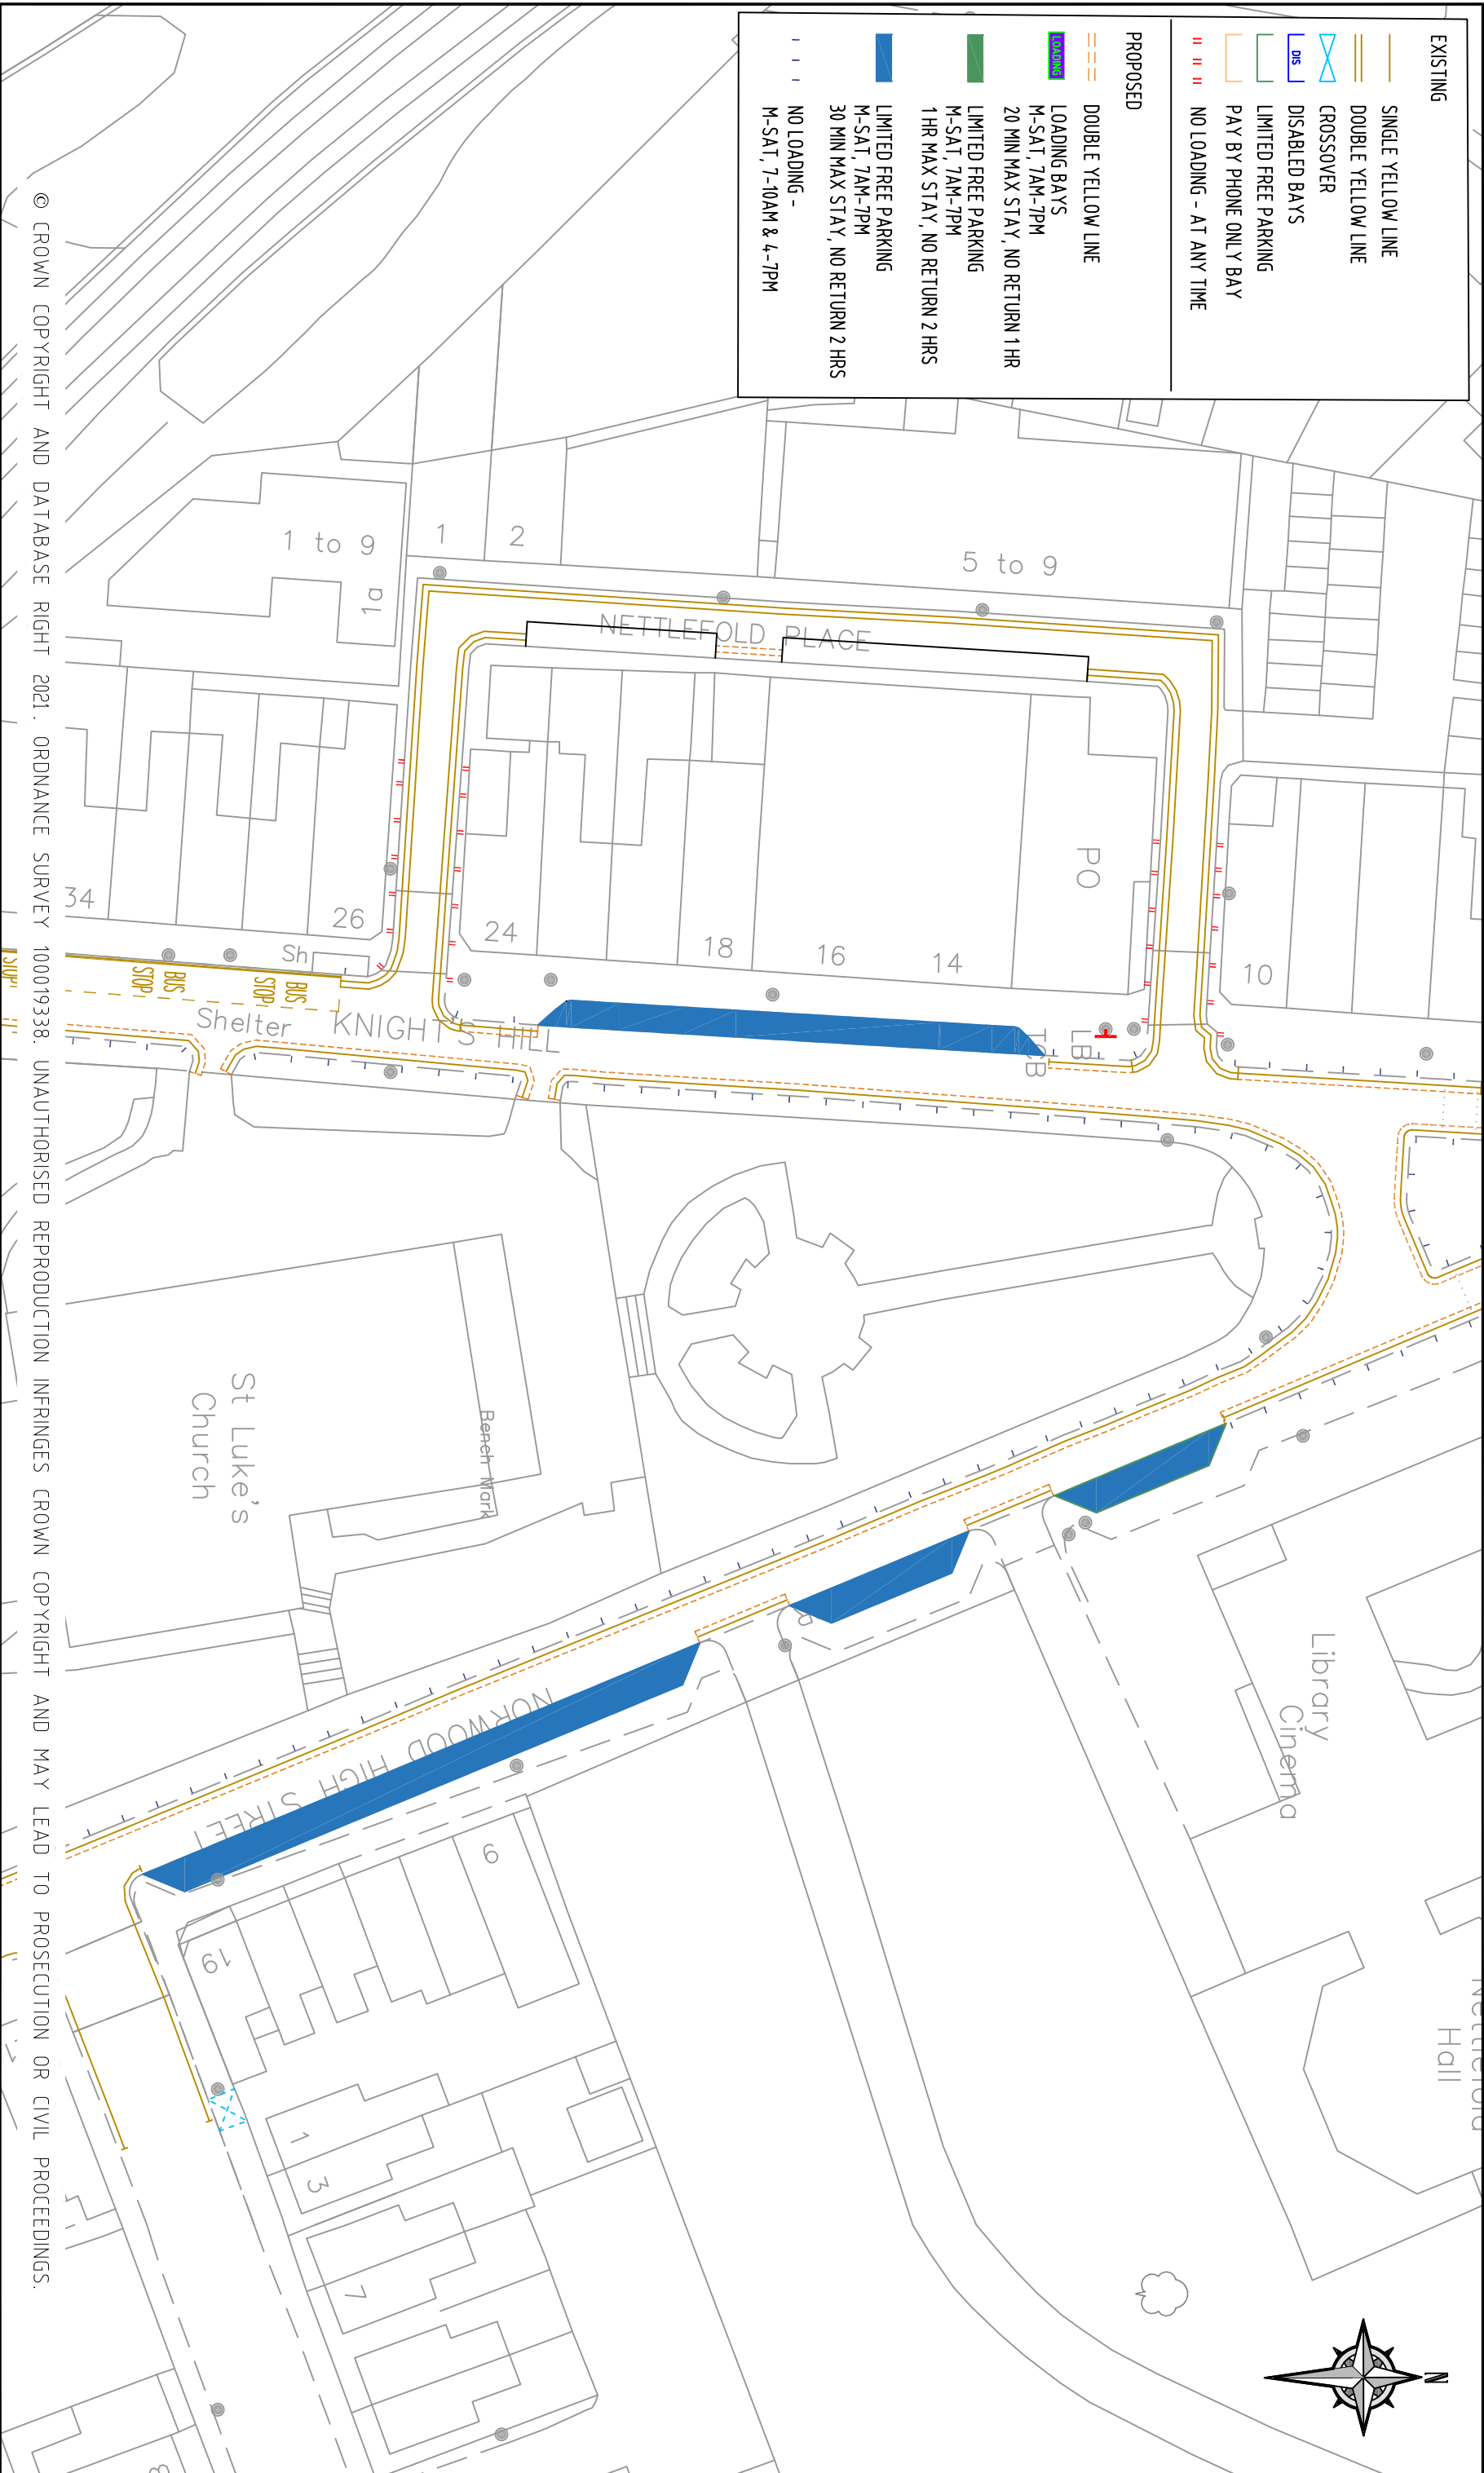

© CROWN COPYRIGHT AND DATABASE RIGHT 2021. ORDNANCE SURVEY 100019338. UNAUTHORISED REPRODUCTION INFRINGES CROWN COPYRIGHT AND MAY LEAD TO PROSECUTION OR CIVIL PROCEEDINGS.



NOTES:

REV	DESCRIPTION	DRAWN	SIG	DATE	CHKD	SIG	DATE	APP	SIG	DATE

Lambeth
 PARKING, STREET MANAGEMENT
 AND COMMERCIAL
 3RD FLOOR, CIVIC CENTRE
 6 BRIXTON HILL
 LONDON, SW2 1EG
 020 7926 9000

DRAWN	BC	PROJECT	WEST NORWOOD TOWN CENTRE	
CHKD	CS	DRAWING TITLE	PARKING REVIEW	
APP	LM	CLASSIFICATION	TWO	PAPER SCALE
DATE	17.12.21	DRAWING NO.	DES-CPZ-W&L-1005-002-02	REVISION