


NOTES:


GENERAL

1. Do not scale from drawing.
2. All dimensions are in meters, unless stated otherwise.


KEY:

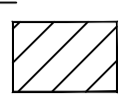

LAND TO BE STOPPED UP

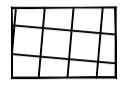

EXISTING HIGHWAY TO BE IMPROVED

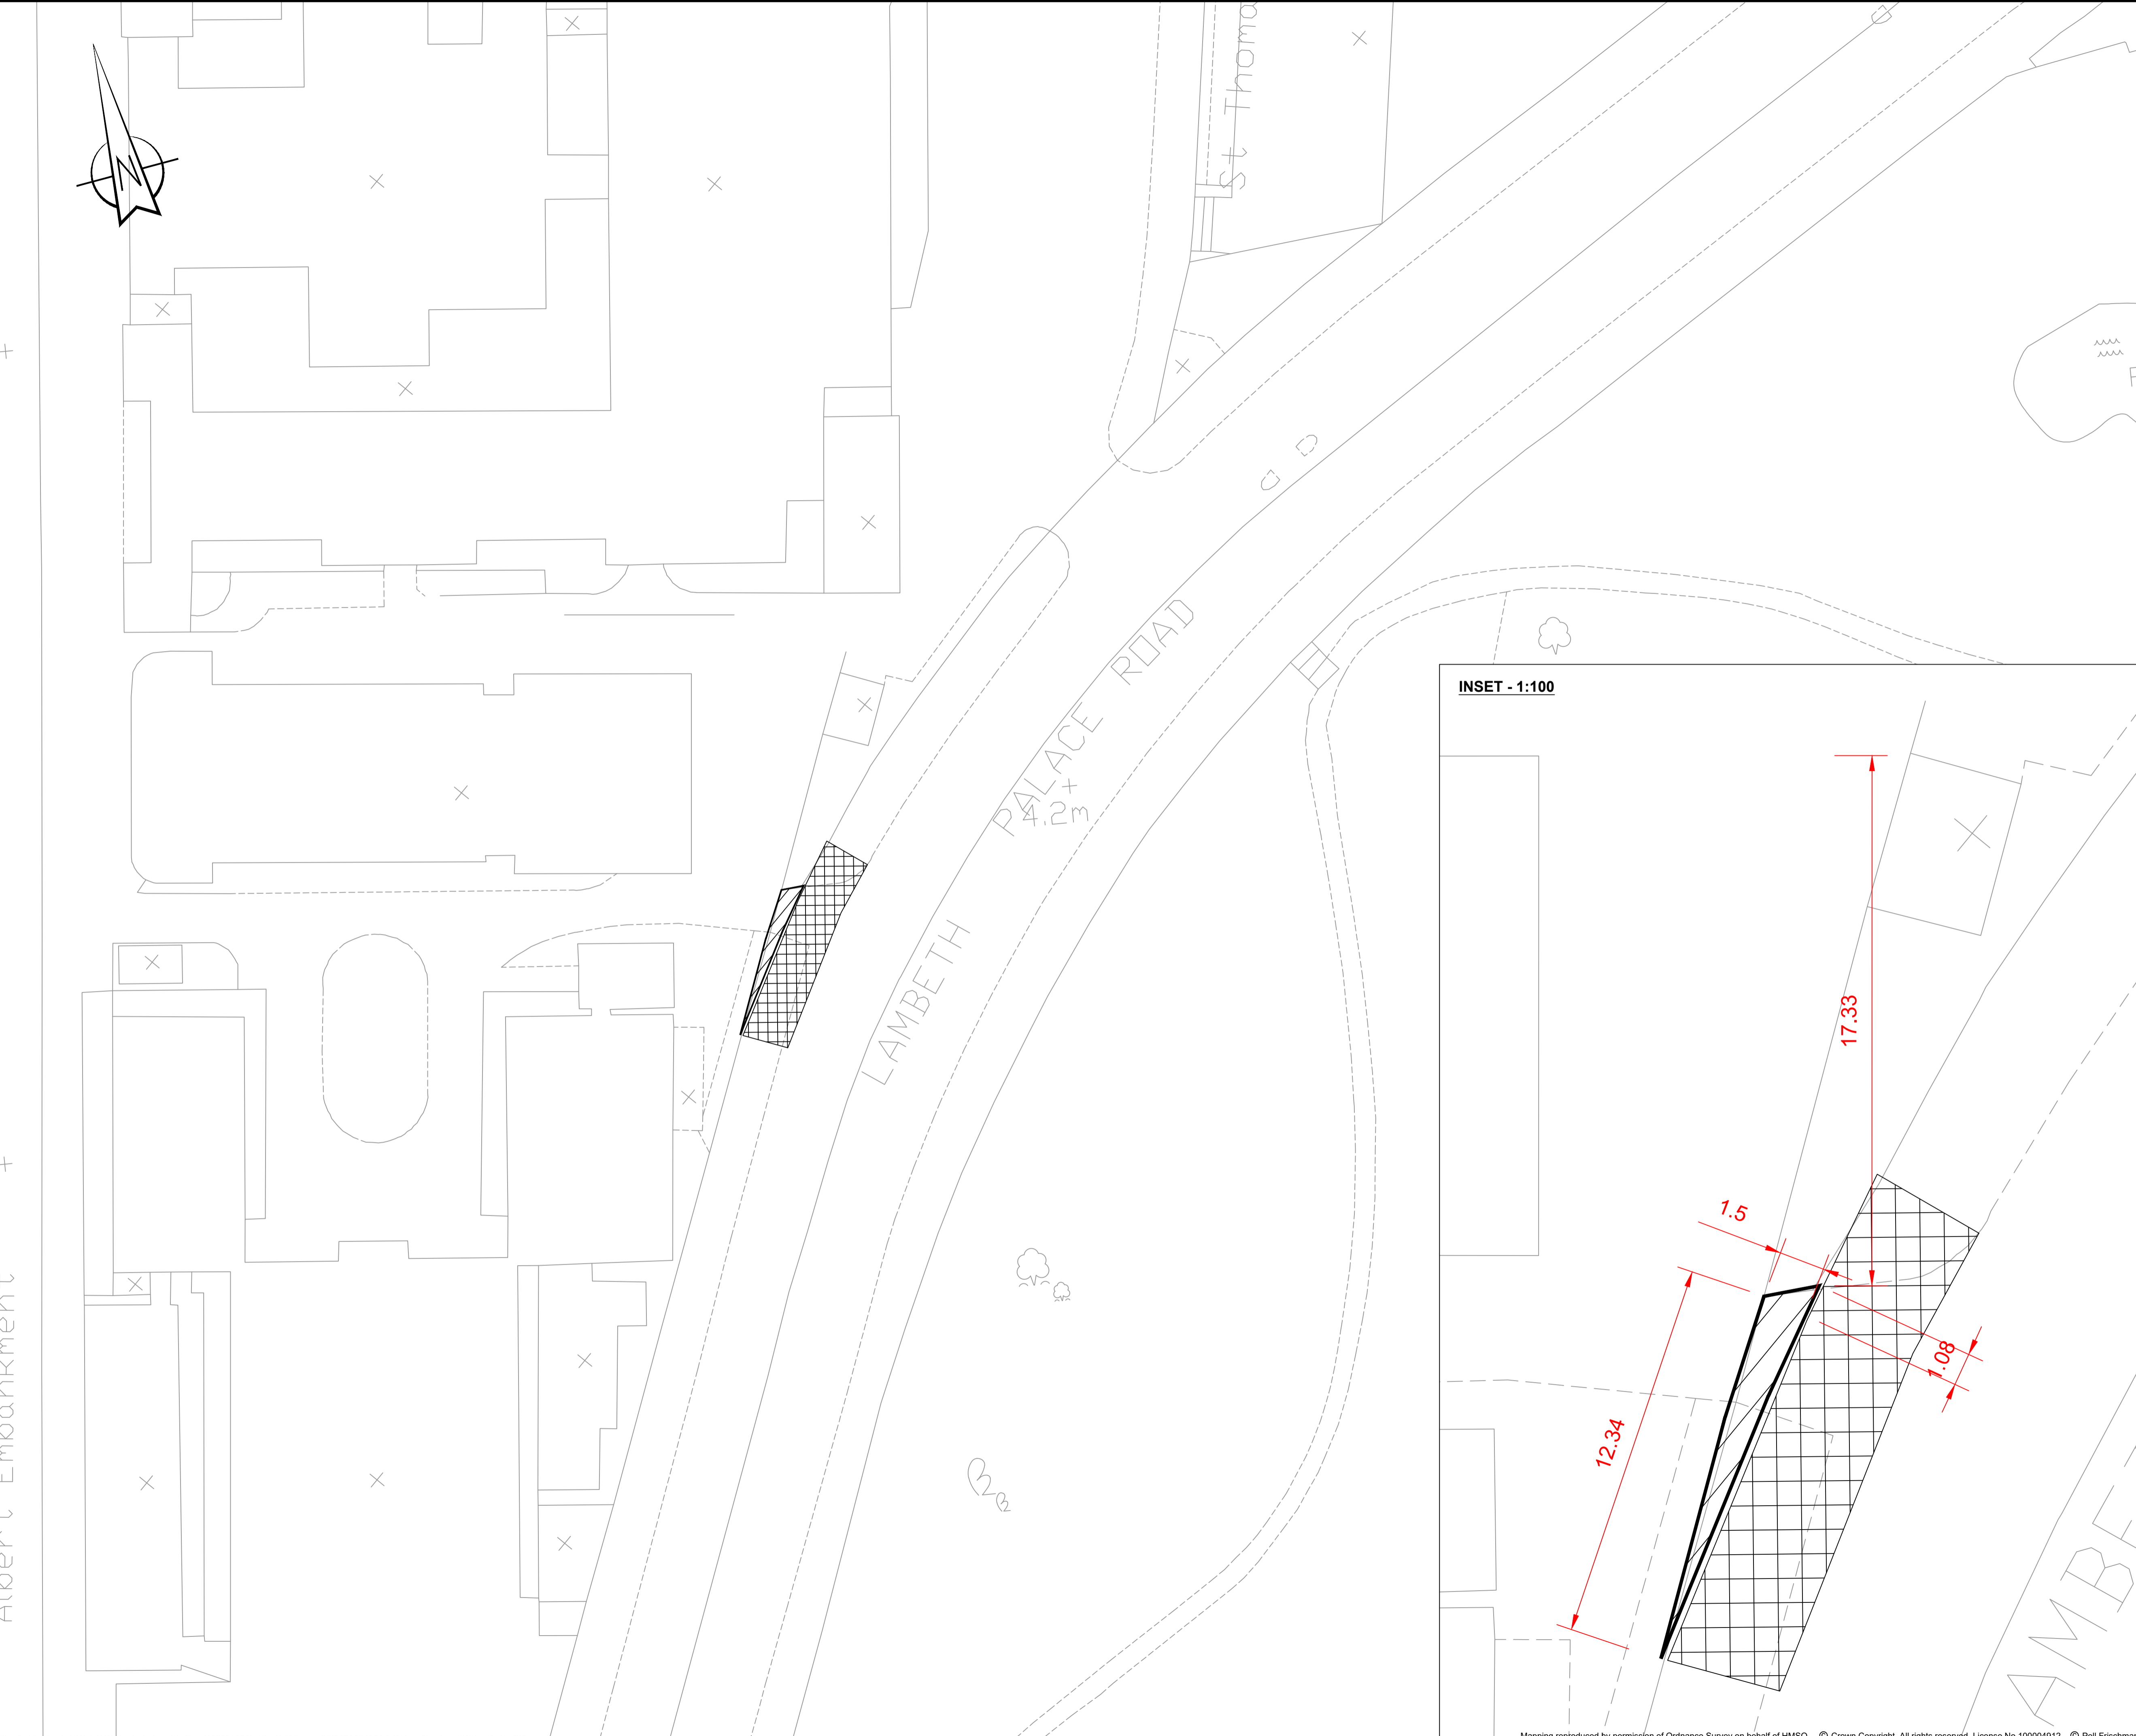

INSET - 1:100

P02	DIMENSIONS ADDED	PW	TMcL	TMcL	11/03/2022
P01	FIRST ISSUE	PW	TMcL	TMcL	09/11/2021
REV	DESCRIPTION	DRN	CHK	APP	DATE

Pell Frischmann
 5 MANCHESTER SQUARE LONDON W1U 3PD
 Telephone +44 (0)20 7486 3661
 Email: pflondon@pellfrischmann.com
 www.pellfrischmann.com

Client
**MORGAN SINDALL
 CONSTRUCTION AND
 INFRASTRUCTURE**

Project
**LONDON INSTITUTE OF
 HEALTHCARE
 PRIDEAUX BUILDING**

Drawing Title
STOPPING UP PLAN

Drawn	Name	Date	Scale	1:500 @ A3
Designed	PW	NOV 21	File No.	LIHE-PFC-ZZ-00-DR-D-6014.dwg
Checked	TMcL	NOV 21	Drawing Status	For information
Approved	TMcL	NOV 21		

Drawing No. **LIHE-PFC-ZZ-00-DR-D-6014** Revision **P02**