



KA-Pb4

P Mon - Fri
8.30 am - 6.30 pm

Permit holders
KR KSR
or
Pay by phone
0207 005 0055
quoting location
83597
Max stay 4 hours

EXISTING

- SINGLE YELLOW LINE
- DOUBLE YELLOW LINE
- CROSSOVER
- DISABLED BAYS
- RESIDENTS BAYS
- SHARED USE BAY (R-B-PbP)
- SHARED USE BAY (R-PbP)
- SHARED USE BAY (R-B)
- SIGN ON LC
- POST & SIGN


PROPOSED

- SINGLE YELLOW LINE
- SHARED USE BAY (R-PbP)
- SIGN ON POST

REMOVE

- RESIDENTS BAY
- SIGN ON POST

NOTES:
INSTALL BAY MARKING IN ACCORDANCE WITH DIA 1028.3 OF THE TSRGD 2016

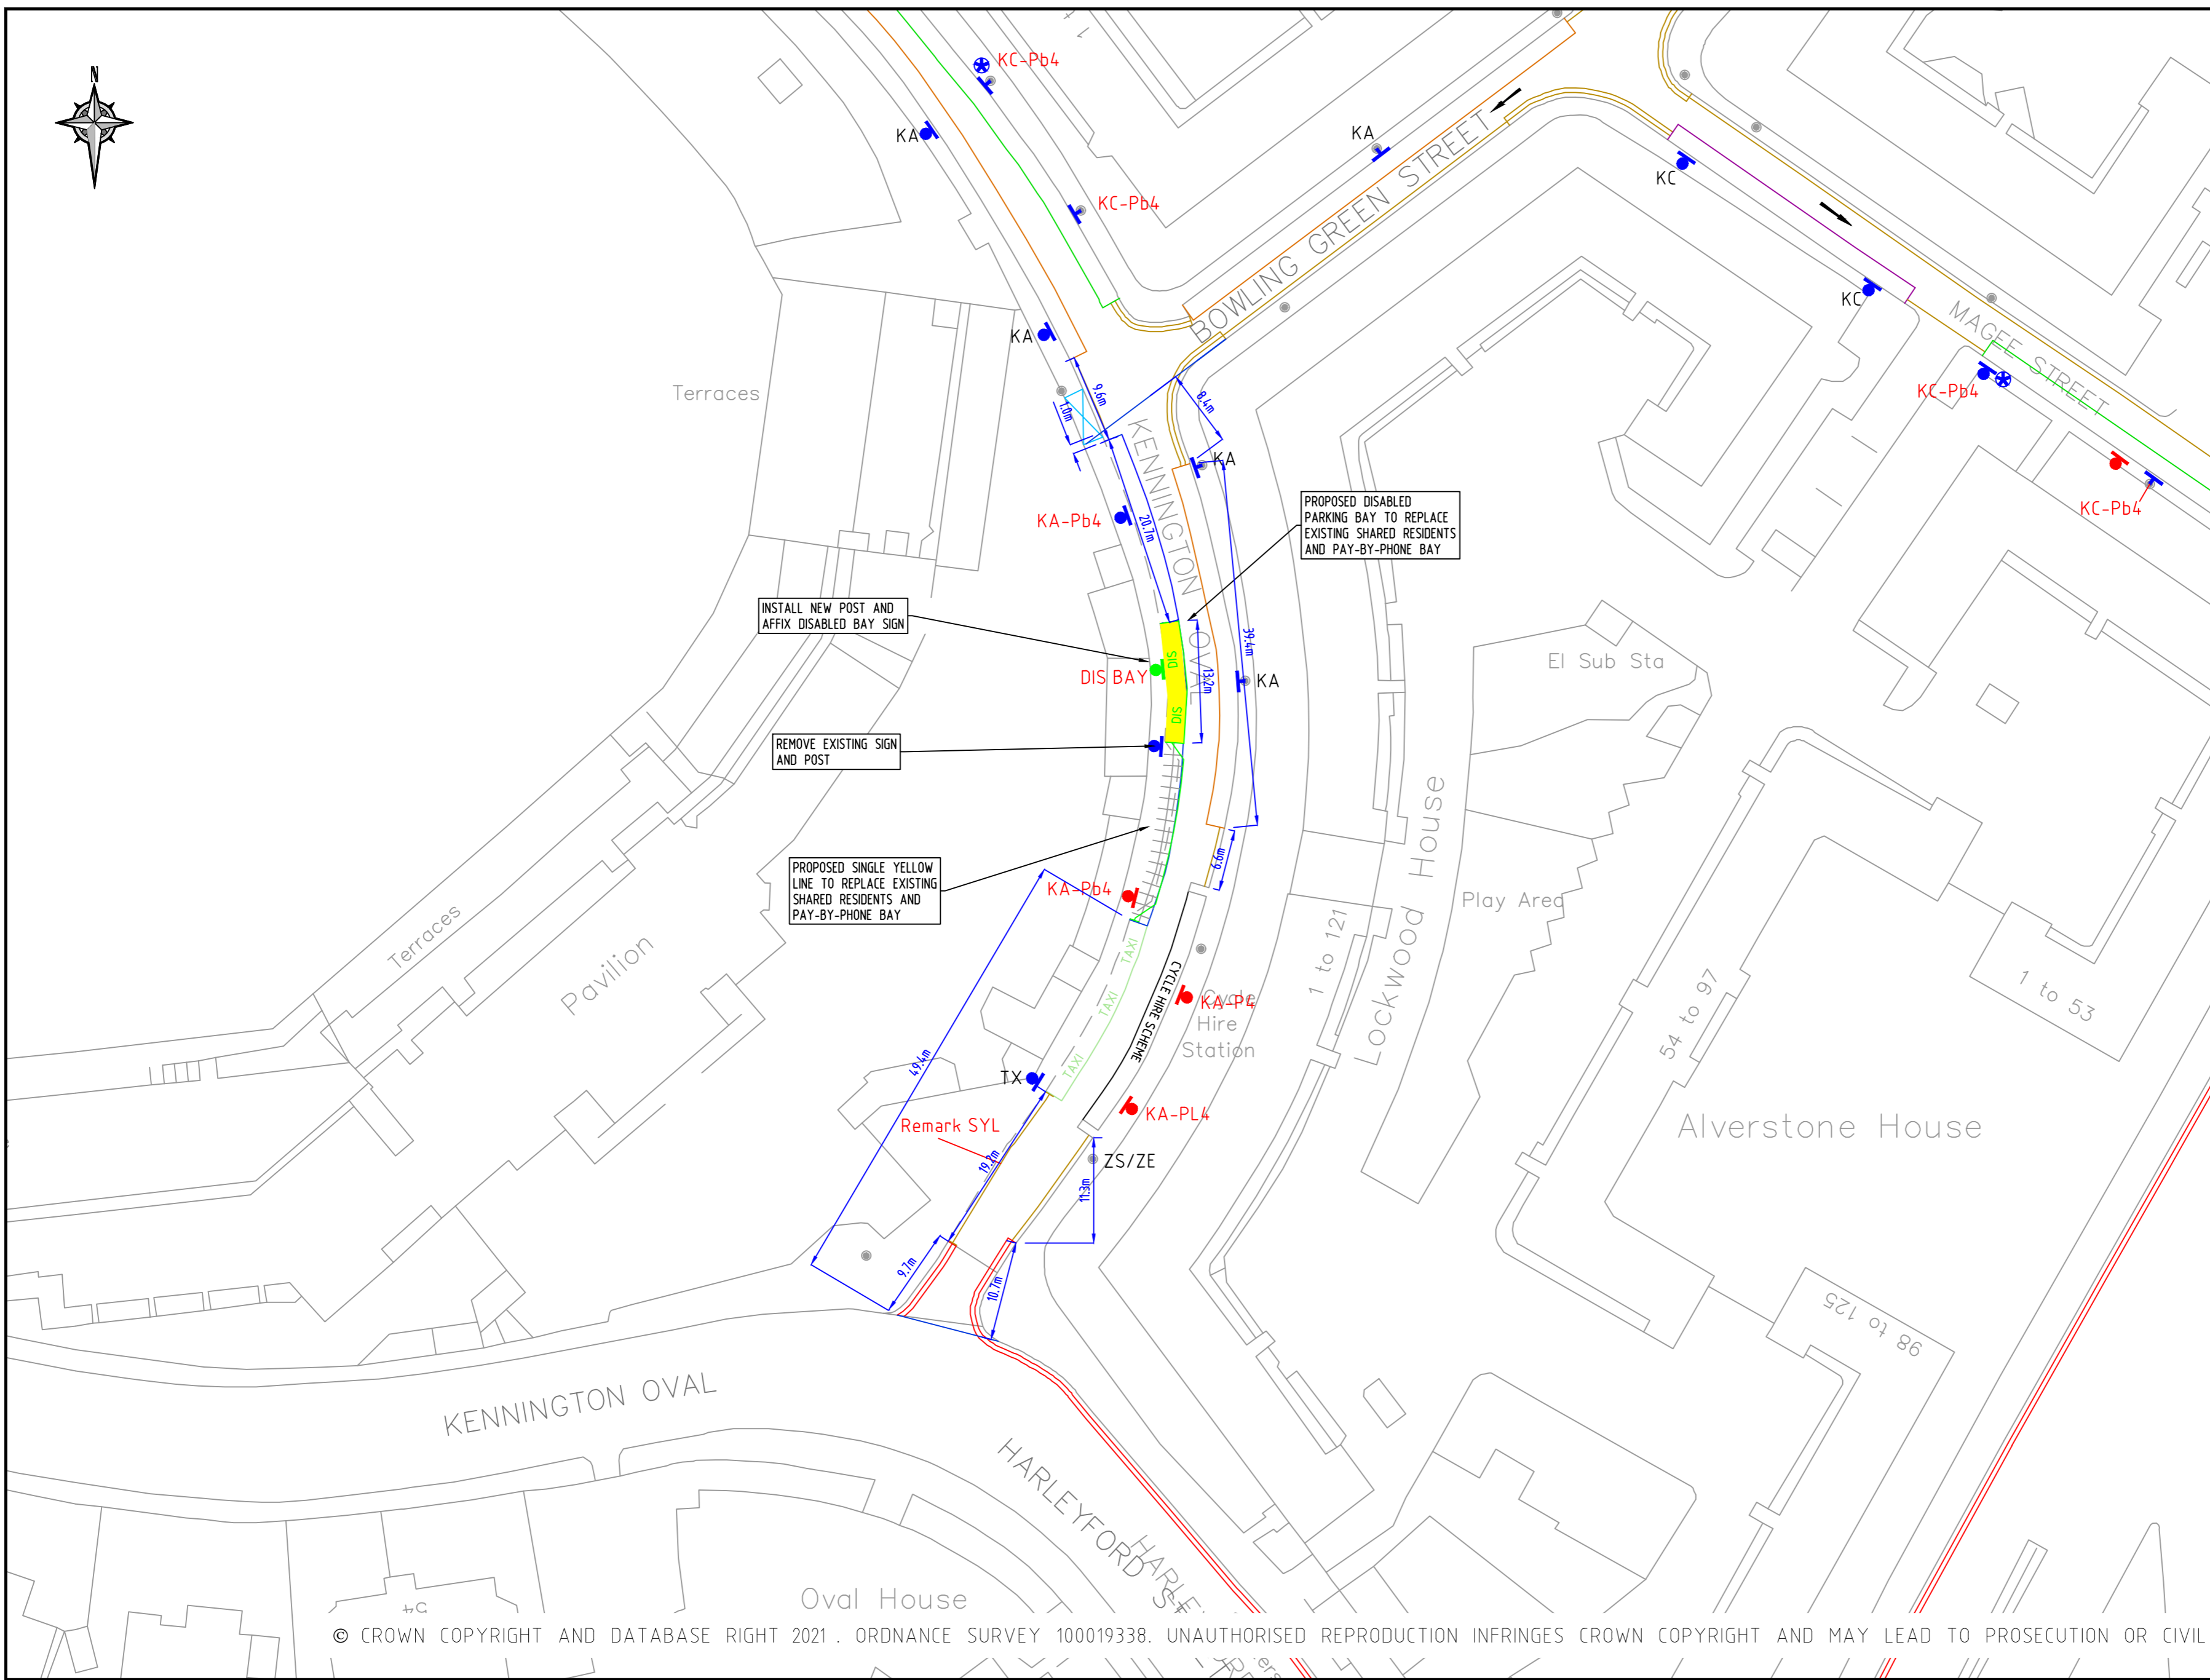

© CROWN COPYRIGHT AND DATABASE RIGHT 2021. ORDNANCE SURVEY 100019338. UNAUTHORISED REPRODUCTION INFRINGES CROWN COPYRIGHT AND MAY LEAD TO PROSECUTION OR CIVIL PROCEEDINGS.

NOTES:

REV	DESCRIPTION	DRAWN	SIG	DATE	CHKD	SIG	DATE	APP	SIG	DATE

Lambeth
PARKING, STREET MANAGEMENT AND COMMERCIAL
3RD FLOOR, CIVIC CENTRE
6 BRIXTON HILL
LONDON, SW2 1EG
020 7926 9000

DRAWN	PROJECT		
AF	KENNINGTON 'K' CPZ		
CHKD	DRAWING TITLE		
LM	DEVELOPMENT-RELATED WORKS AMENDMENTS		
APP	CLASSIFICATION	PAPER	SCALE
SC	TMO	A2	1:500
DATE	DRAWING NO	REVISION	
23.03.21	DES-CPZ-E-1001-007	-	