


ESTATE MAP LEGEND	
	HOUSING ESTATE PARKING BOUNDARY
	EXISTING NO WAITING AT ANY TIME
	HATCHING/ROAD MARKINGS
	PERMIT HOLDERS PARKING SPACE (OFF-STREET)
	DISABLED BADGE HOLDERS PARKING
	PRIVATE PARKING SPACE
	SIGN - PERMIT HOLDERS ONLY
	SIGN - PERMIT HOLDERS ONLY PAST THIS POINT. EXCEPT IN SIGNED BAYS
	SIGN - DISABLED BADGE HOLDERS ONLY

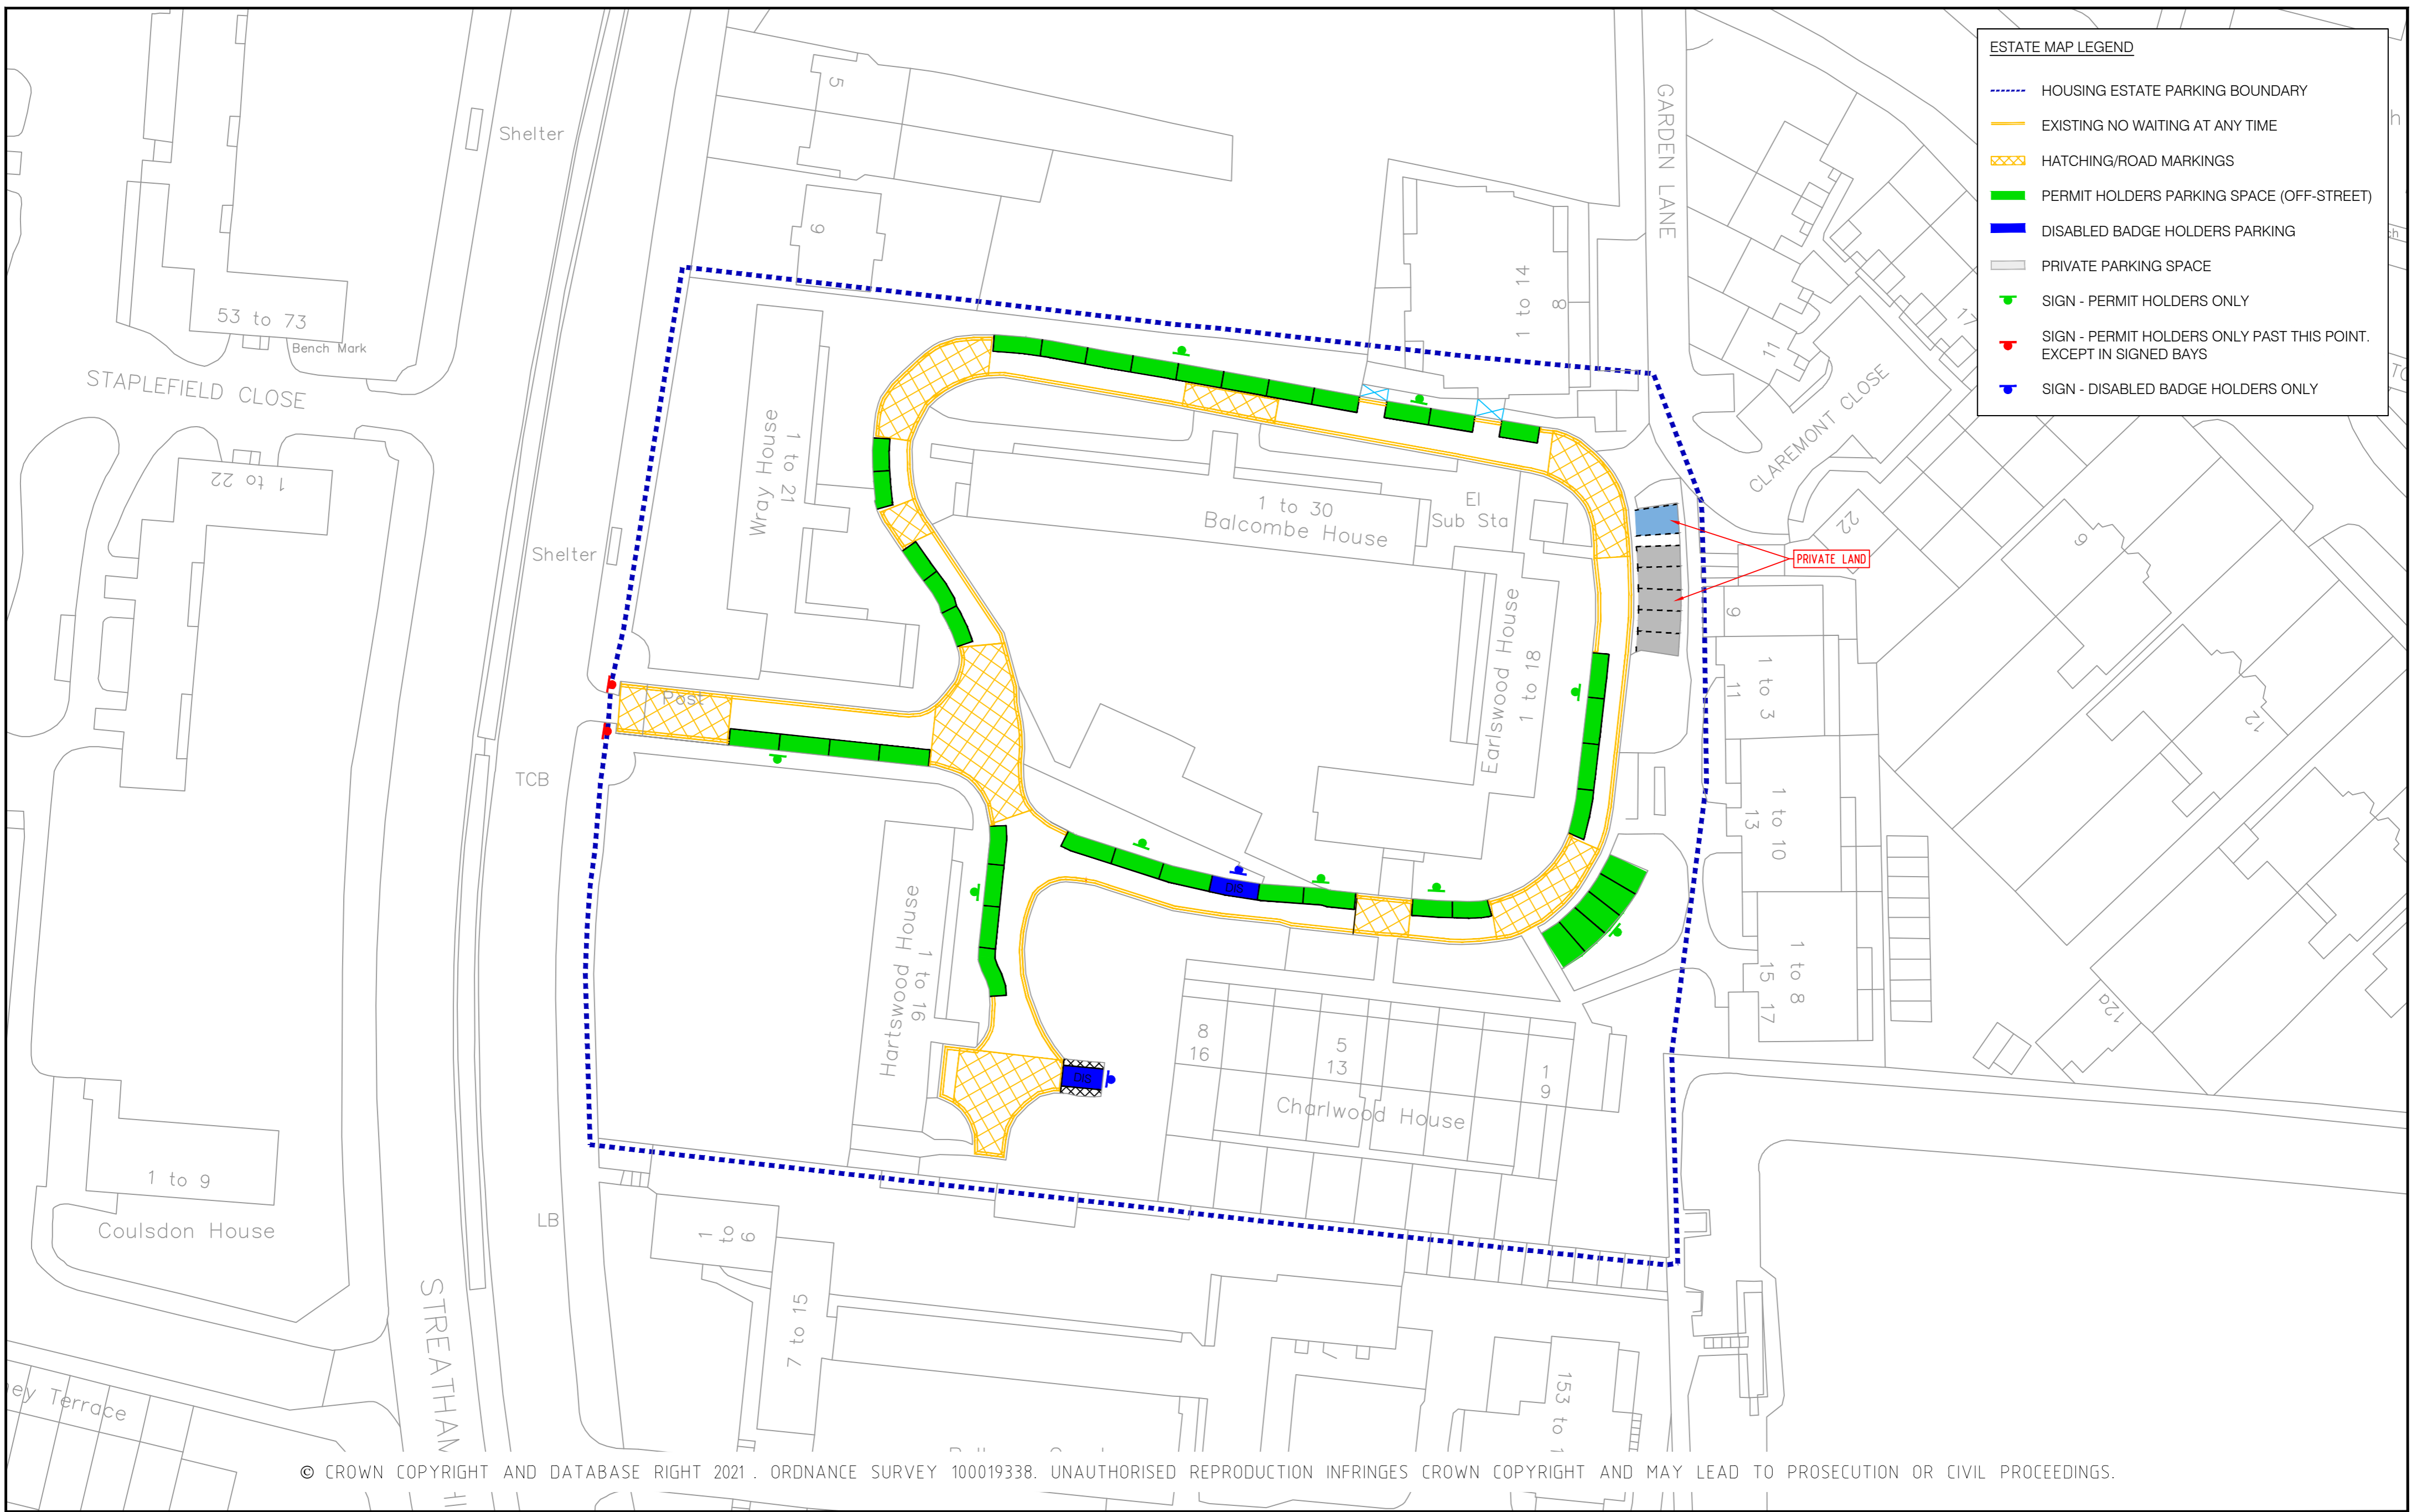

© CROWN COPYRIGHT AND DATABASE RIGHT 2021. ORDNANCE SURVEY 100019338. UNAUTHORISED REPRODUCTION INFRINGES CROWN COPYRIGHT AND MAY LEAD TO PROSECUTION OR CIVIL PROCEEDINGS.

NOTES:

REV	DESCRIPTION	DRAWN	SIG	DATE	CHKD	SIG	DATE	APP	SIG	DATE



DRAWN	PROJECT	CLASSIFICATION	PAPER	SCALE
AF	ESTATE PARKING CONTROLS	TMO	A2	1:500
CHKD	DRAWING TITLE	DATE	DRAWING NO	REVISION
CS	CLAREMONT EAST (CLE)	21.06.21	DES-CPZ-HEPP3-002-01	-
APP	DATE	DRAWING NO	REVISION	
VR				