
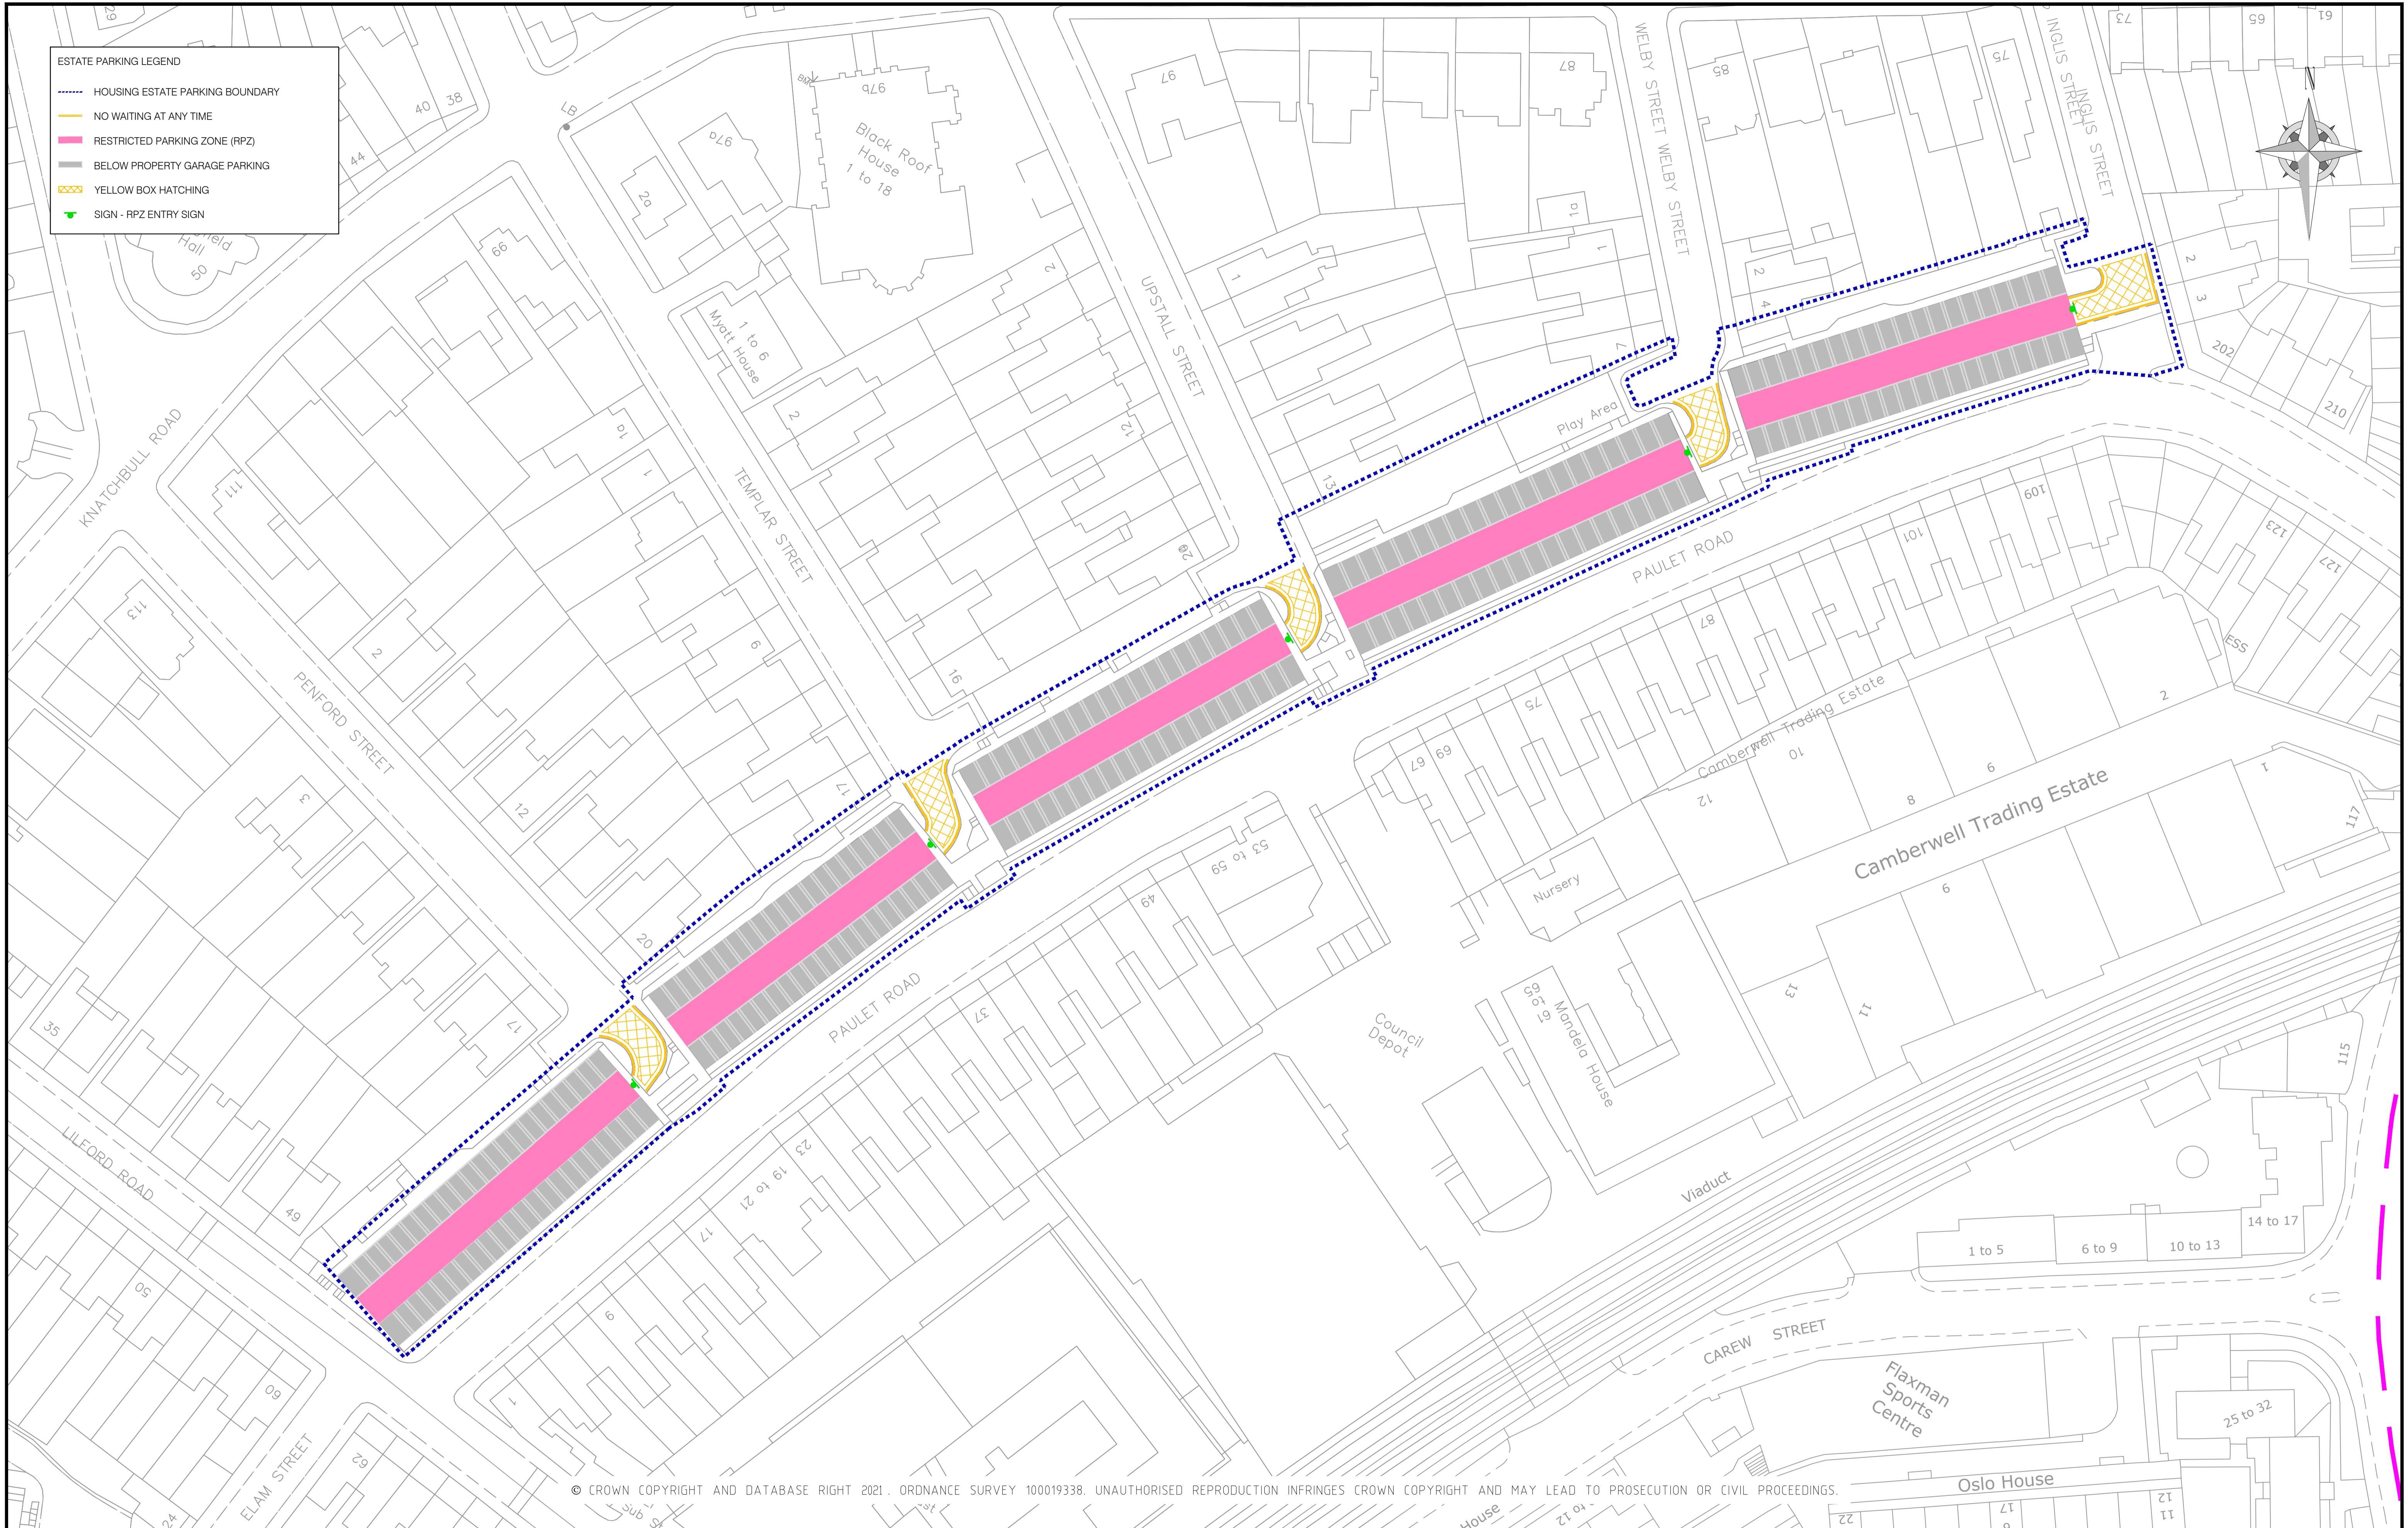


ESTATE PARKING LEGEND

- ⋯ HOUSING ESTATE PARKING BOUNDARY
- NO WAITING AT ANY TIME
- RESTRICTED PARKING ZONE (RPZ)
- BELOW PROPERTY GARAGE PARKING
- YELLOW BOX HATCHING
- ▶ SIGN - RPZ ENTRY SIGN

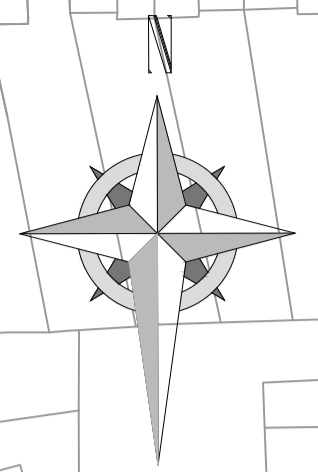

© CROWN COPYRIGHT AND DATABASE RIGHT 2021. ORDNANCE SURVEY 100019338. UNAUTHORISED REPRODUCTION INFRINGES CROWN COPYRIGHT AND MAY LEAD TO PROSECUTION OR CIVIL PROCEEDINGS.

NOTES:

REV	DESCRIPTION	DRAWN	SIG	DATE	CHKD	SIG	DATE	APP	SIG	DATE

Lambeth Transport
 CAPITAL PROGRAMMES
 4TH FLOOR, BLUE STAR HOUSE
 234-244 STOCKWELL ROAD
 LONDON, SW9 9SP
 020 7926 9000

DRWN	PROJECT	BRW	CLASSIFICATION	PAPER	SCALE	DATE	BRW NO	REVISION
LM	ESTATE PARKING CONTROLS	-	PAULET ROAD ESTATE	A1	1:500	21.06.21	DES-CPZ-HEPP3-006-01	-