


**ESTATE PARKING LEGEND**

- HOUSING ESTATE PARKING BOUNDARY
- EXISTING NO WAITING AT ANY TIME
- PROPOSED NO WAITING AT ANY TIME
- HATCHING/ROAD MARKINGS
- █ PERMIT HOLDERS PARKING SPACE (OFF-STREET)
- █ DISABLED BADGE HOLDERS PARKING
- █ ELECTRIC VEHICLE BAY
- GARAGE PARKING
- ▼ SIGN - PERMIT HOLDERS ONLY
- ▼ SIGN - PERMIT HOLDERS ONLY PAST THIS POINT, EXCEPT IN SIGNED BAYS
- ▼ SIGN - DISABLED BADGE HOLDERS ONLY

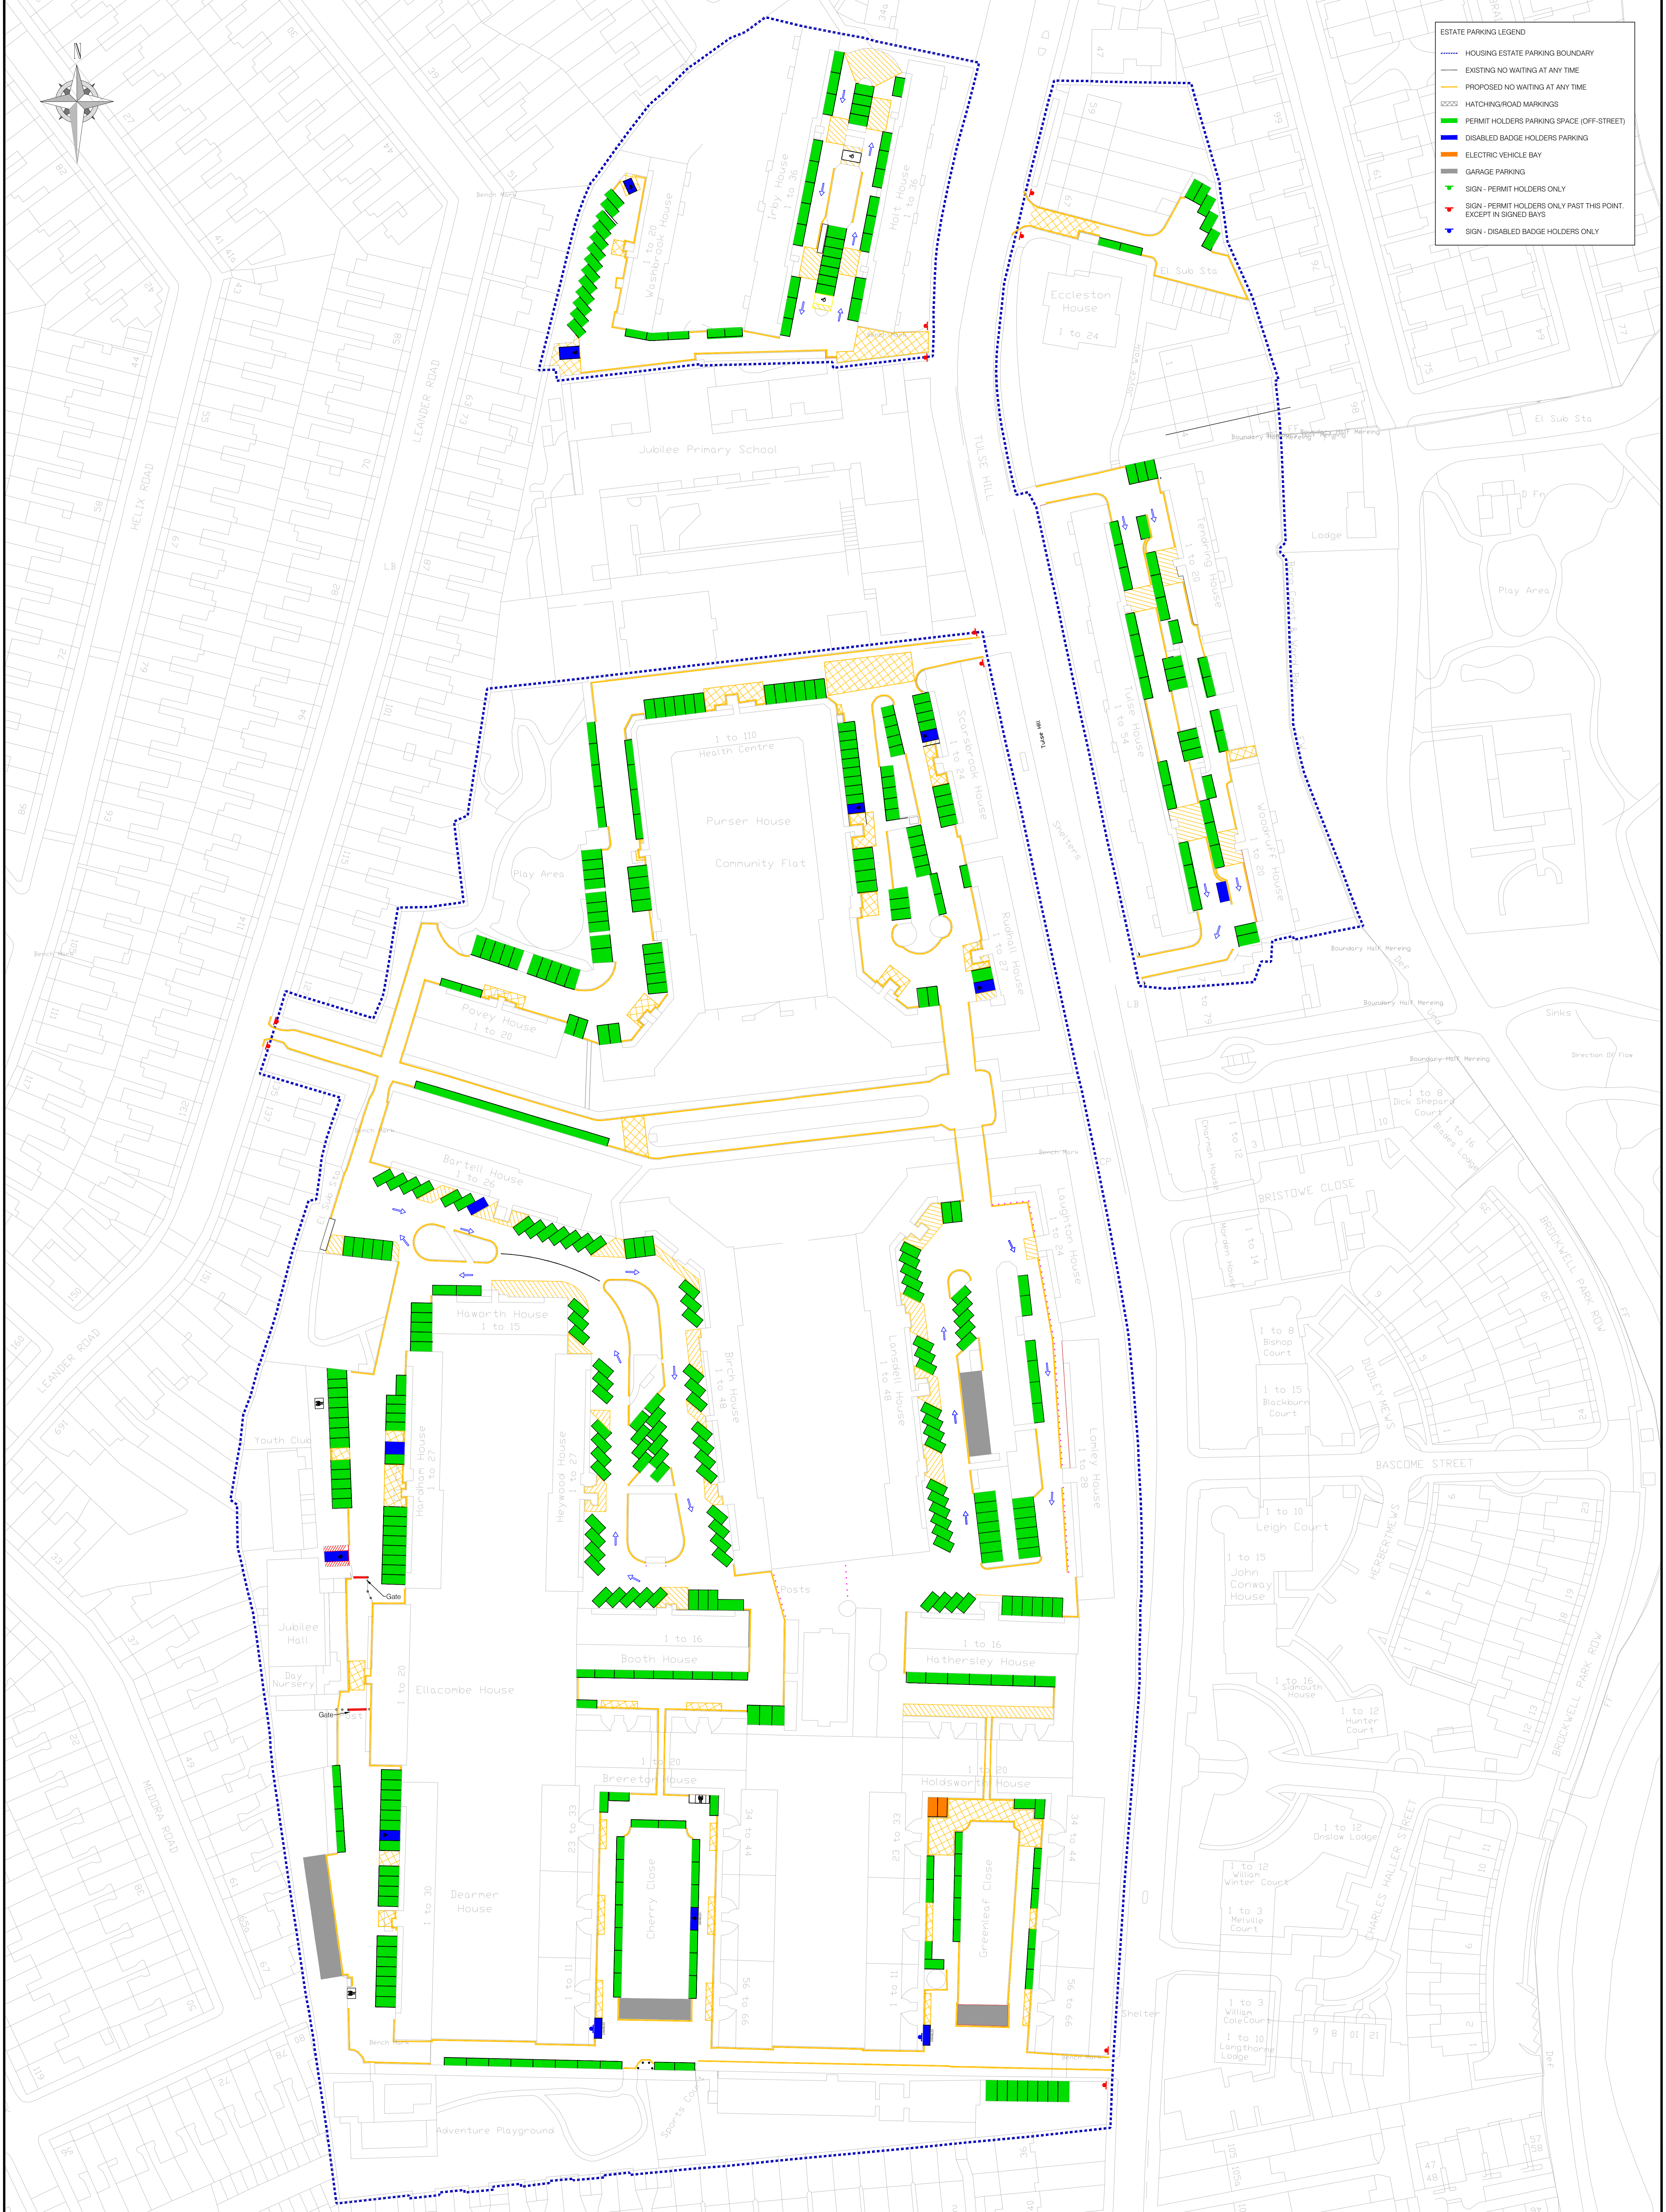

© CROWN COPYRIGHT AND DATABASE RIGHT 2021 ORDNANCE SURVEY 100019338. UNAUTHORISED REPRODUCTION INFRINGES CROWN COPYRIGHT AND MAY LEAD TO PROSECUTION OR CIVIL PROCEEDINGS.

NOTES:

REV	DESCRIPTION	DRAWN	CHK	DATE	APP	CHK	DATE

**Lambeth Transport**  
SWITH: PROSPECTORS  
 4TH FLOOR, BLUE STAR HOUSE  
 254-256 STRICKLAND ROAD  
 LONDON, SW4 9SP  
 TEL: 7966 9000

DATE	21.06.21	PROJECT	ESTATE PARKING CONTROLS
REV	CS	ISSUE TITLE	TULSE HILL ESTATE
APP	VR	CLASSIFICATION	TMO
SCALE	AO	SCALE	1:500
REVISION			